

Church Lawn


Lula Lake Rd.

Perennial Garden
Fairy Ring

Boulder Wall

Lula Lake Rd.

Parking

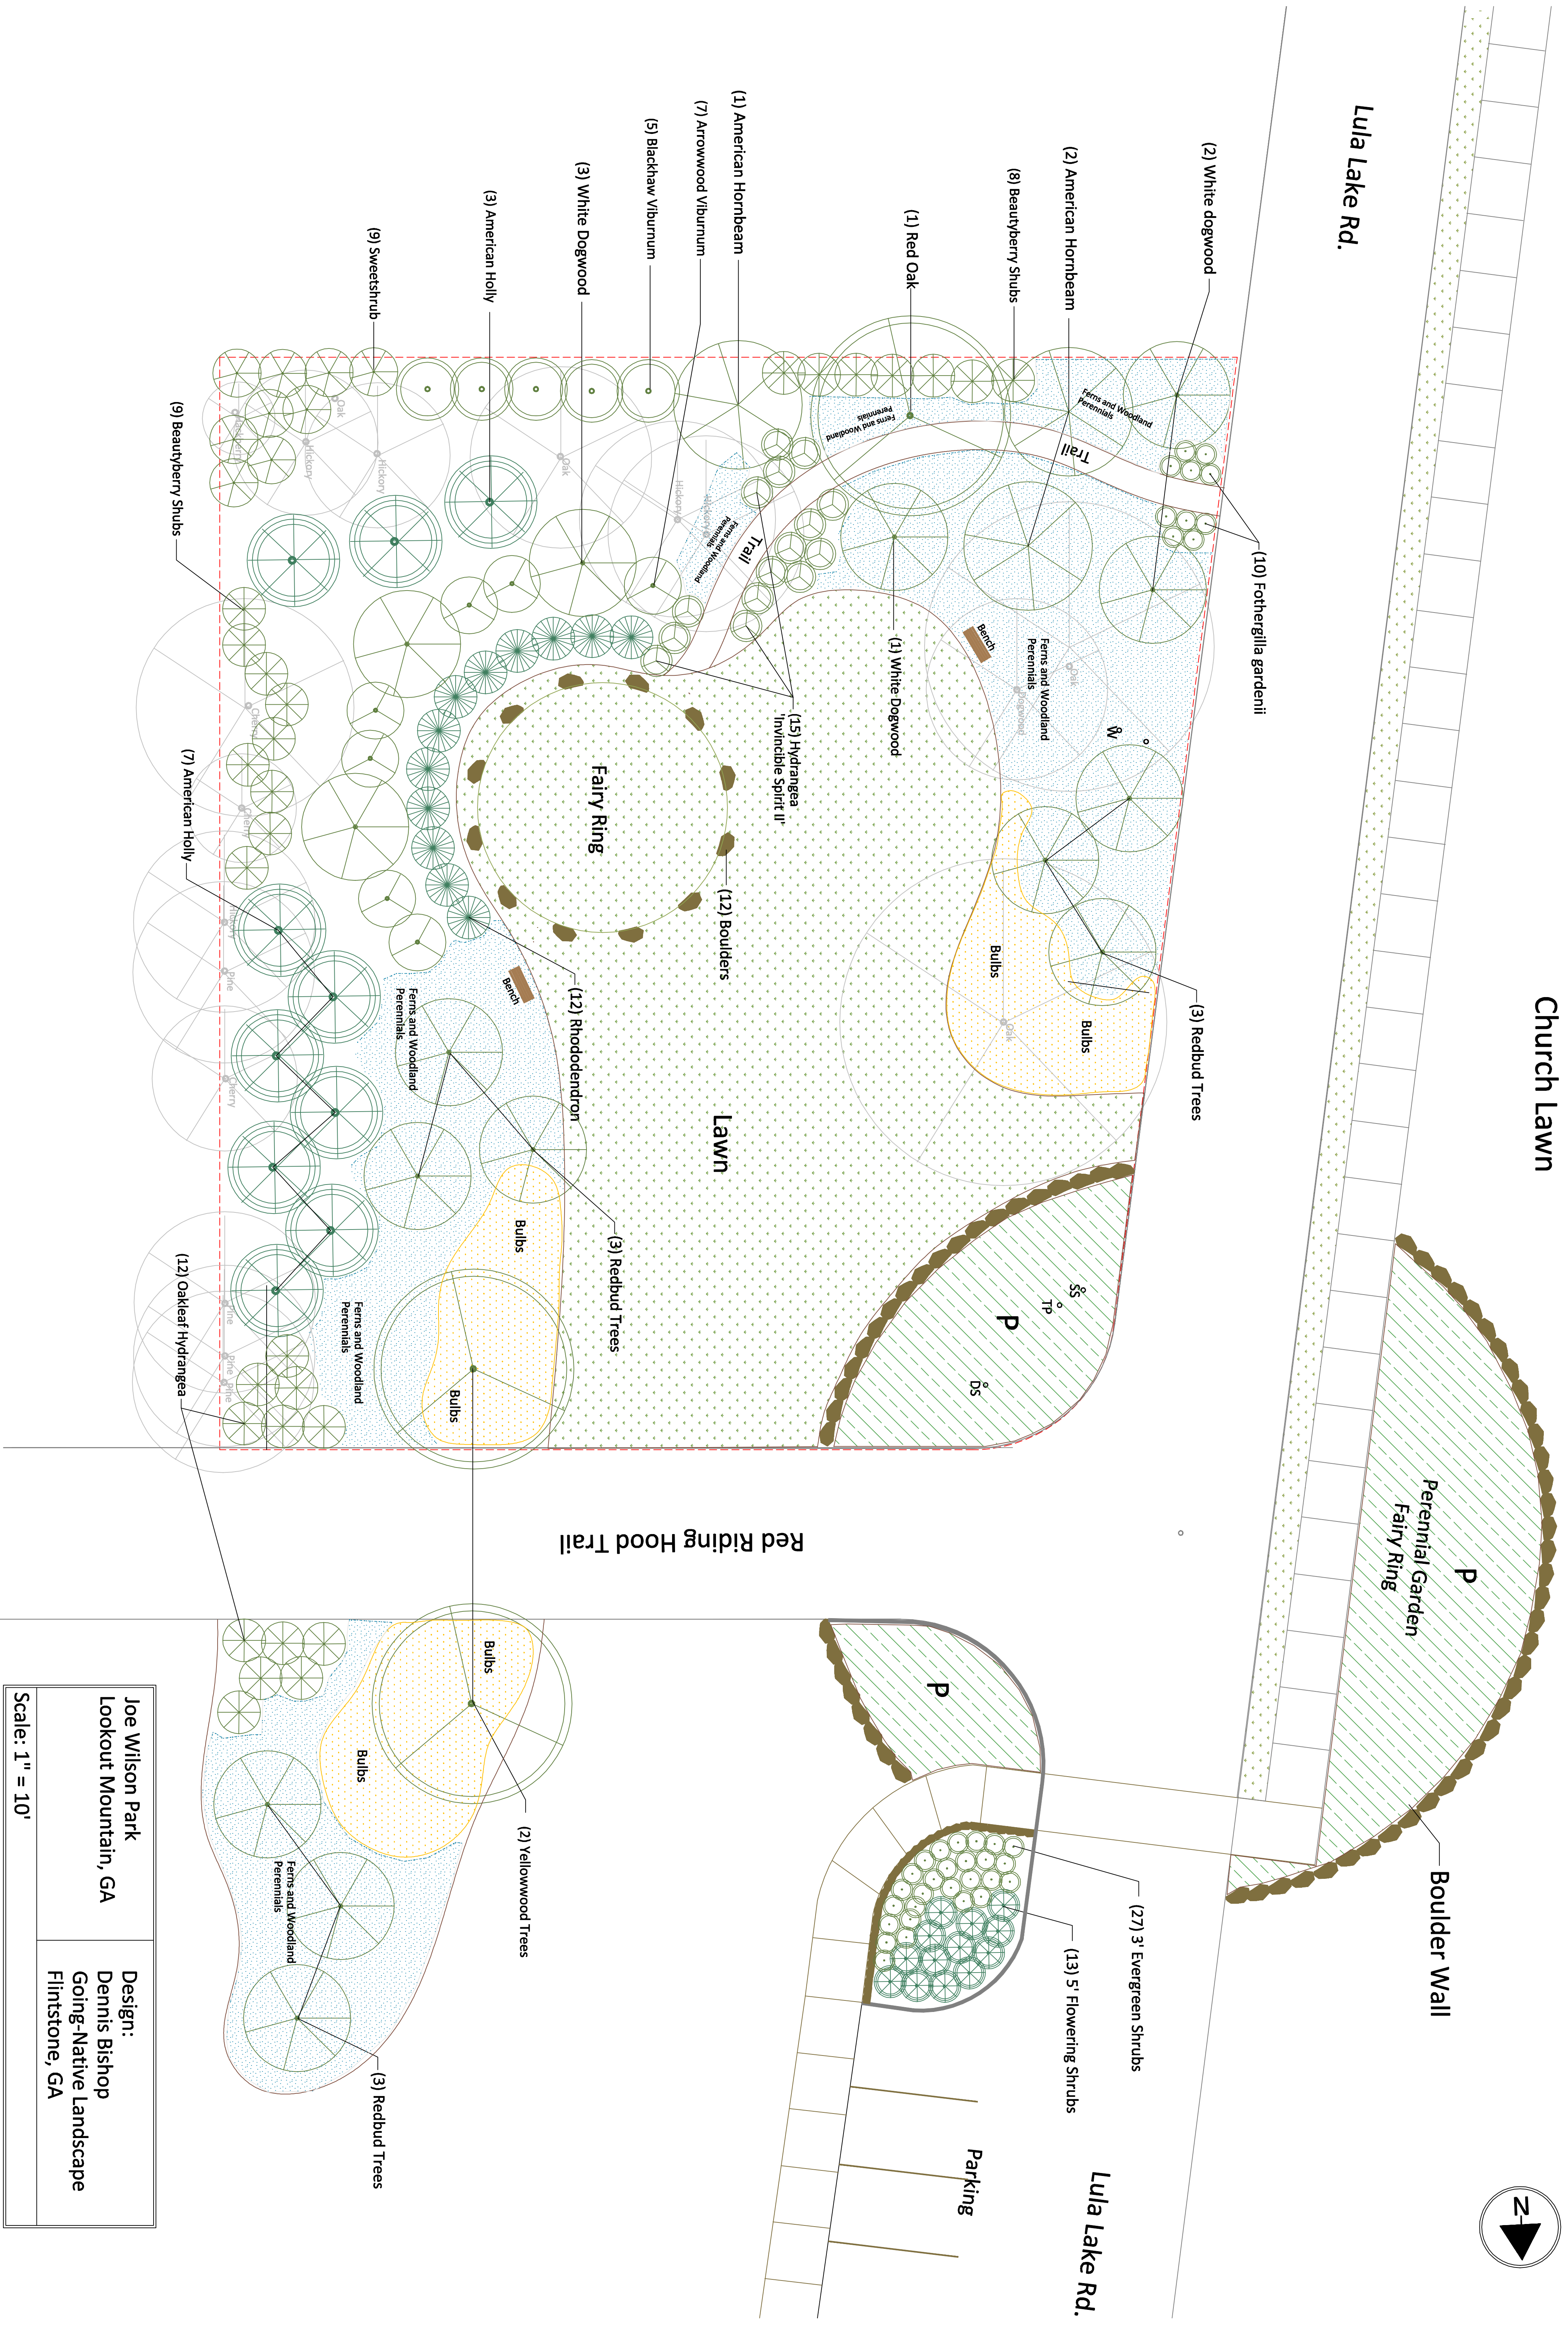

(10) Fothergilla gardenii

(2) White dogwood

(2) American Hornbeam

(8) Beautyberry Shubs

(1) Red Oak

(1) American Hornbeam

(7) Arrowwood Viburnum

(5) Blackhaw Viburnum

(3) White Dogwood

(3) American Holly

(9) Sweetshrub

(9) Beautyberry Shubs

(7) American Holly

(15) Hydrangea
"Invincible Spirit II"

(12) Boulders

(12) Rhododendron

(3) Redbud Trees

(12) Oakleaf Hydrangea

(27) 3' Evergreen Shrubs

(13) 5' Flowering Shrubs

(2) Yellowwood Trees

(3) Redbud Trees

<p>Joe Wilson Park Lookout Mountain, GA</p>	<p>Design: Dennis Bishop Going-Native Landscape Flintstone, GA</p>
<p>Scale: 1" = 10'</p>	